
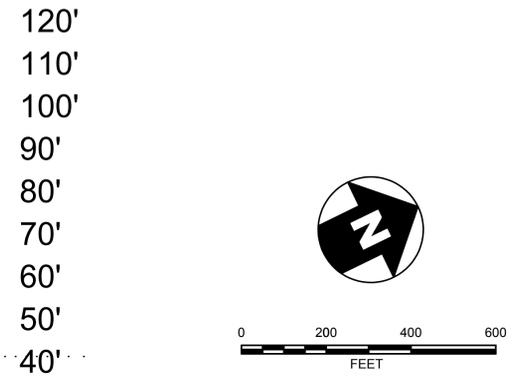


LEGEND

- CURRENT PHASE HANGAR DEVELOPMENT
- PHASE 1 RUNWAY PROPERTY ACQUISITION
- PHASE 1 RUNWAY AND TAXIWAY DEVELOPMENT
- MoDS NRA # 2011-ASO-890-NRA
- ULTIMATE PHASE RUNWAY PROPERTY ACQUISITION
- ULTIMATE PHASE RUNWAY AND TAXIWAY DEVELOPMENT
- ULTIMATE PROPERTY ACQUISITION
- FUTURE AIRPORT TERMINAL PARKING DEVELOPMENT
- FUTURE GA APRON DEVELOPMENT
- FUTURE HANGAR DEVELOPMENT
- FUTURE APRON DEVELOPMENT
- FUTURE ROADWAY AND PARKING DEVELOPMENT
- RUNWAY PROTECTION ZONE (RPZ)
- DEPARTURE RUNWAY PROTECTION ZONE (DRPZ)
- ULTIMATE RUNWAY PROTECTION ZONE (RPZ)
- ULTIMATE DEPARTURE RUNWAY PROTECTION ZONE (DRPZ)
- ULTIMATE RUNWAY SAFETY AREA
- ULTIMATE RUNWAY OBJECT FREE AREA
- ULTIMATE OBJECT FREE ZONE
- ULTIMATE BUILDING RESTRICTION LINE
- RUNWAY OBJECT FREE AREA/BUILDING RESTRICTION LINE
- ULTIMATE RUNWAY SAFETY AREA/OBJECT FREE ZONE
- AIRPORT PROPERTY LINE
- PHASE 1 AIRPORT PROPERTY LINE
- ULTIMATE AIRPORT PROPERTY LINE
- AIRPORT BUILDING

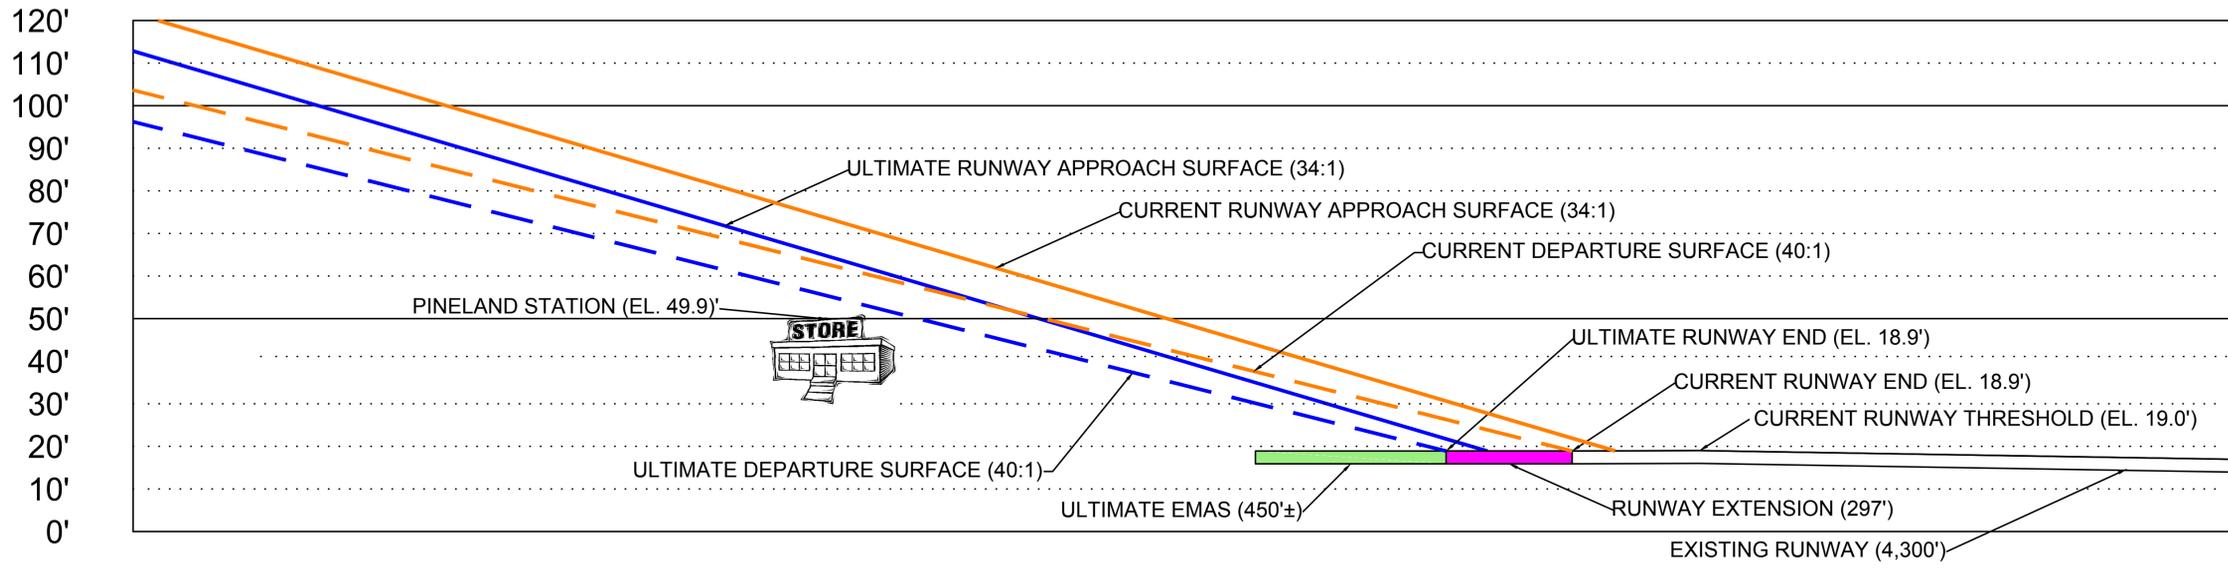

RUNWAY CENTERLINE PROFILE

REVISION	DATE	DESCRIPTION

HILTON HEAD ISLAND AIRPORT
 HILTON HEAD ISLAND, SOUTH CAROLINA
 130 Beach City Road
 Hilton Head Island, SC 29926-2704
 (843) 689-5400

Runway 3 Inner Approach Plan

TALBERT & BRIGHT Columbia, South Carolina

DATE: September 6, 2011 SCALE: 1 Inch = 200 Feet SHEET: **6** OF **14**