
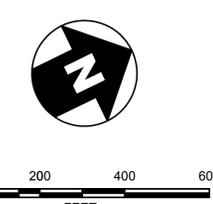


LEGEND

- PHASE 1 RUNWAY PROPERTY ACQUISITION
- PHASE 1 RUNWAY AND TAXIWAY DEVELOPMENT
- MoDS NRA # 2011-ASO-890-NRA
- ULTIMATE PHASE RUNWAY PROPERTY ACQUISITION
- ULTIMATE PHASE RUNWAY AND TAXIWAY DEVELOPMENT
- ULTIMATE PROPERTY ACQUISITION
- FUTURE AIRPORT TERMINAL PARKING DEVELOPMENT
- FUTURE GA APRON DEVELOPMENT
- FUTURE HANGAR DEVELOPMENT
- FUTURE APRON DEVELOPMENT
- FUTURE ROADWAY AND PARKING DEVELOPMENT
- RUNWAY PROTECTION ZONE (RPZ)
- DEPARTURE RUNWAY PROTECTION ZONE (DRPZ)
- ULTIMATE RUNWAY PROTECTION ZONE (RPZ)
- ULTIMATE DEPARTURE RUNWAY PROTECTION ZONE (DRPZ)
- ULTIMATE RUNWAY SAFETY AREA
- ULTIMATE RUNWAY OBJECT FREE AREA
- ULTIMATE OBJECT FREE ZONE
- ULTIMATE BUILDING RESTRICTION LINE
- RUNWAY OBJECT FREE AREA/BUILDING RESTRICTION LINE
- ULTIMATE RUNWAY SAFETY AREA/OBJECT FREE ZONE
- AIRPORT PROPERTY LINE
- PHASE 1 AIRPORT PROPERTY LINE
- ULTIMATE AIRPORT PROPERTY LINE
- AIRPORT BUILDING
- TREE OBSTRUCTION

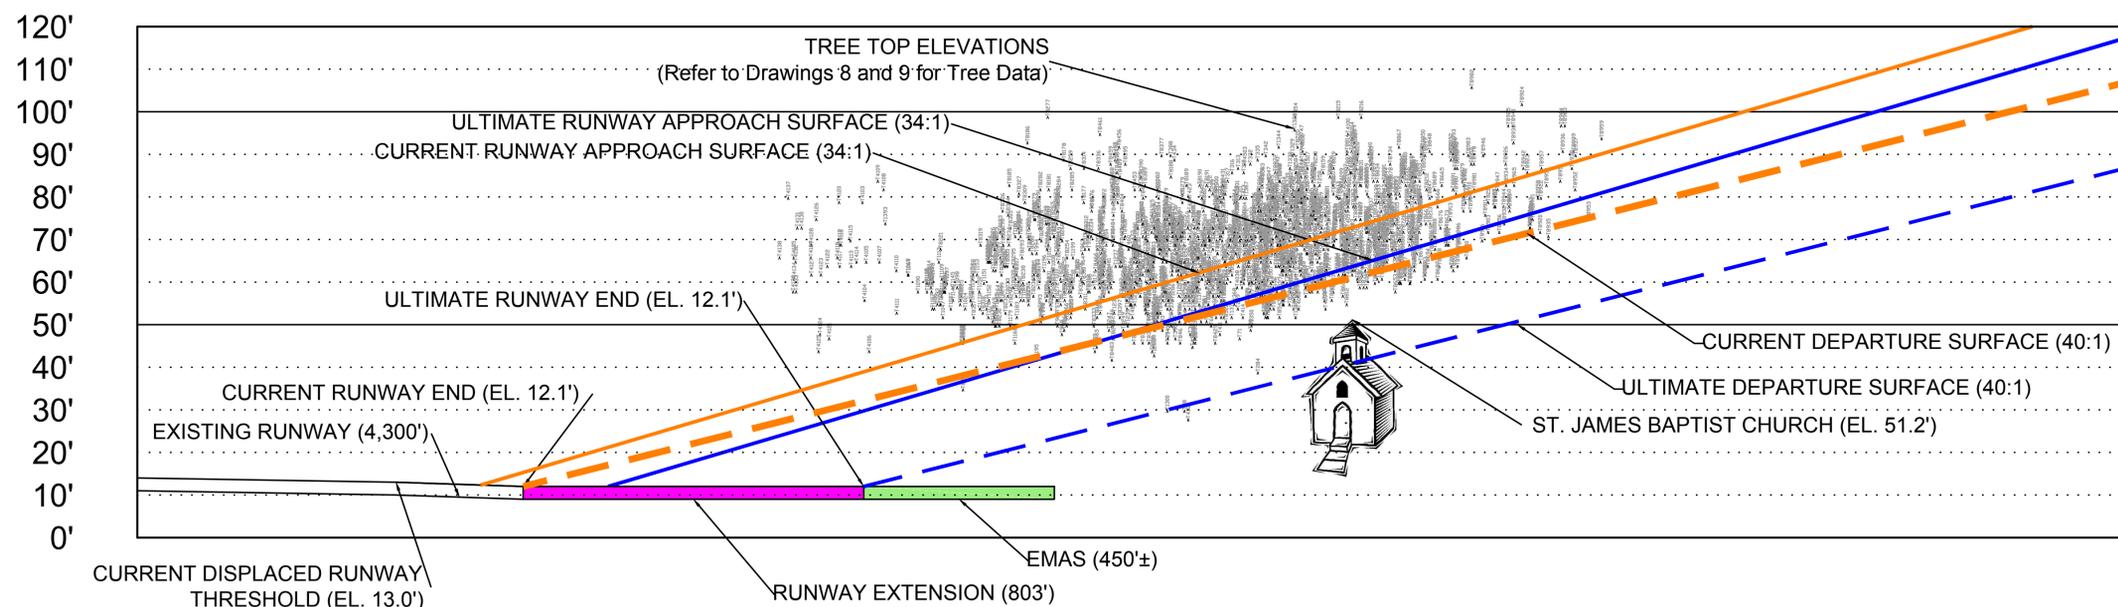

RUNWAY CENTERLINE PROFILE

REVISION	DATE	DESCRIPTION
HILTON HEAD ISLAND AIRPORT HILTON HEAD ISLAND, SOUTH CAROLINA 120 Beach City Road Hilton Head Island, SC 29926-2704 (843) 689-5400		
Runway 21 Inner Approach Plan		
TALBERT & BRIGHT		Columbia, South Carolina
DATE: September 6, 2011	SCALE: 1 Inch = 200 Feet	SHEET: 7 OF 14